

Broadhurst Avenue, Edgware, Greater London. HA8 8TL



- 2 Bedrooms
- Reception Room
- Kitchen / Breakfast Room
- Gas Central Heating
- Double Glazing
- Communal Covered Parking Space
- Garage
- Communal Gardens

£399,950
Subject To Contract



MELVIN JACOBS ESTATE AGENTS
Sales, Lettings & Block Management

45/47 Manor Park Crescent, Edgware, Middlesex, HA8 7LY
Tel 020 8381 2908 www.melvinjacobs.com

**MELVIN
JACOBS**
020 8381 2908



**MELVIN
JACOBS**



These particulars are prepared with all due care and attention for the convenience of intending purchasers but their accuracy is not guaranteed and they do not form any part of a contract. Purchasers must themselves check by inspection or otherwise the accuracy of these particulars prior to signing a contract.

Kitchen (13' 3" x 8' 10") or (4.04m x 2.69m)

Bedroom 1 (13' 4" x 11' 2") or (4.06m x 3.40m)

Bedroom 2 (13' 5" x 8' 5") or (4.09m x 2.57m)

Bathroom

Shower Room/WC

Lounge/Dining Area (21' 11" x 15' 0") or (6.68m x 4.57m)

Tenure

We are informed that the tenure is Share of Freehold

Council Tax

Council tax band: D

Viewing

Strictly By Appointment Only. Melvin Jacobs, 020 8381 2908

Melvin Jacobs Estate Agents

45 - 47 Manor Park Crescent,
Edgware,
Middlesex,
HA8 7LY

e: info@melvinjacobs.com


Energy Efficiency Rating		
	Current	Potential
Very energy efficient - lower running costs		
(92+) A		
(81-91) B		
(69-80) C	71	80
(55-68) D		
(39-54) E		
(21-38) F		
(1-20) G		
Not energy efficient - higher running costs		
England, Scotland & Wales	EU Directive 2002/91/EC	

The energy efficiency rating is a measure of the overall efficiency of a home. The higher the rating the more energy efficient the home is and the lower the fuel bills will be.

Greville Lodge, Broadhurst Avenue, Edgware, HA8 8TL

Approximate Area = 845 sq ft / 78.5 sq m

For identification only - Not to scale

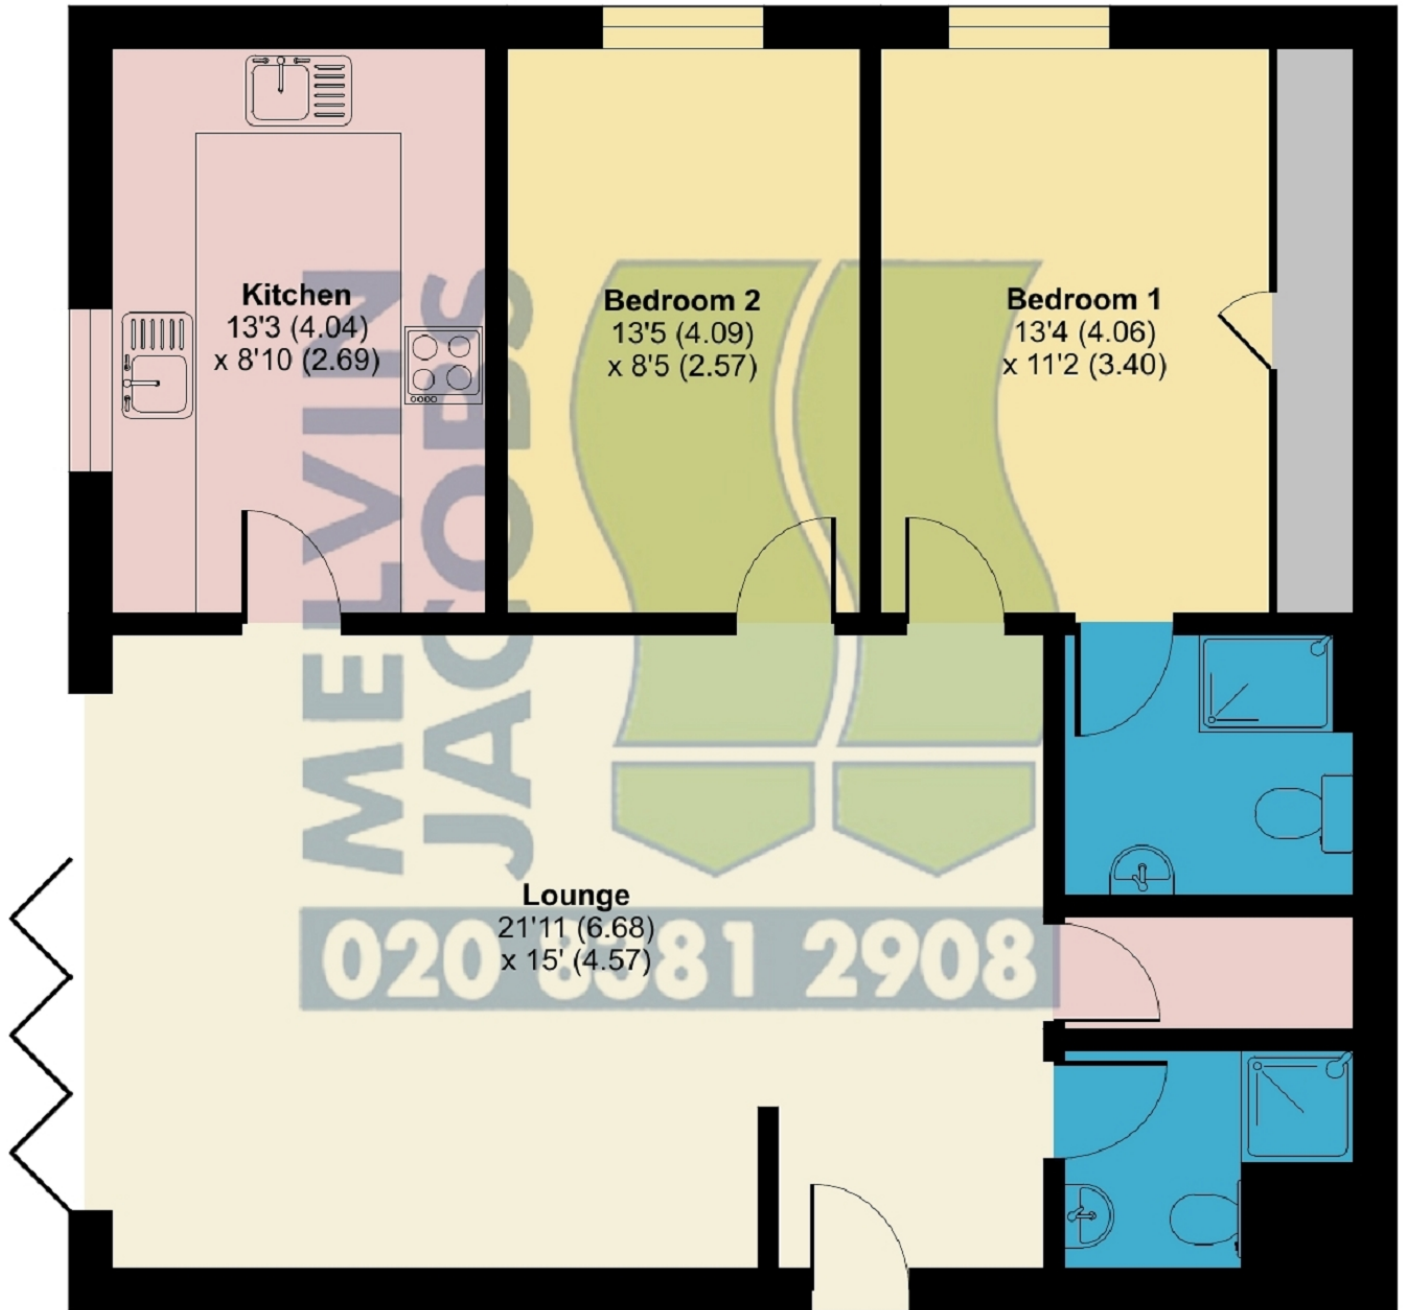

GROUND FLOOR



Floor plan produced in accordance with RICS Property Measurement Standards incorporating International Property Measurement Standards (IPMS2 Residential). © nichecom 2024. Produced for Melvin Jacobs Estate Agents. REF: 1091657